


PASAŽ

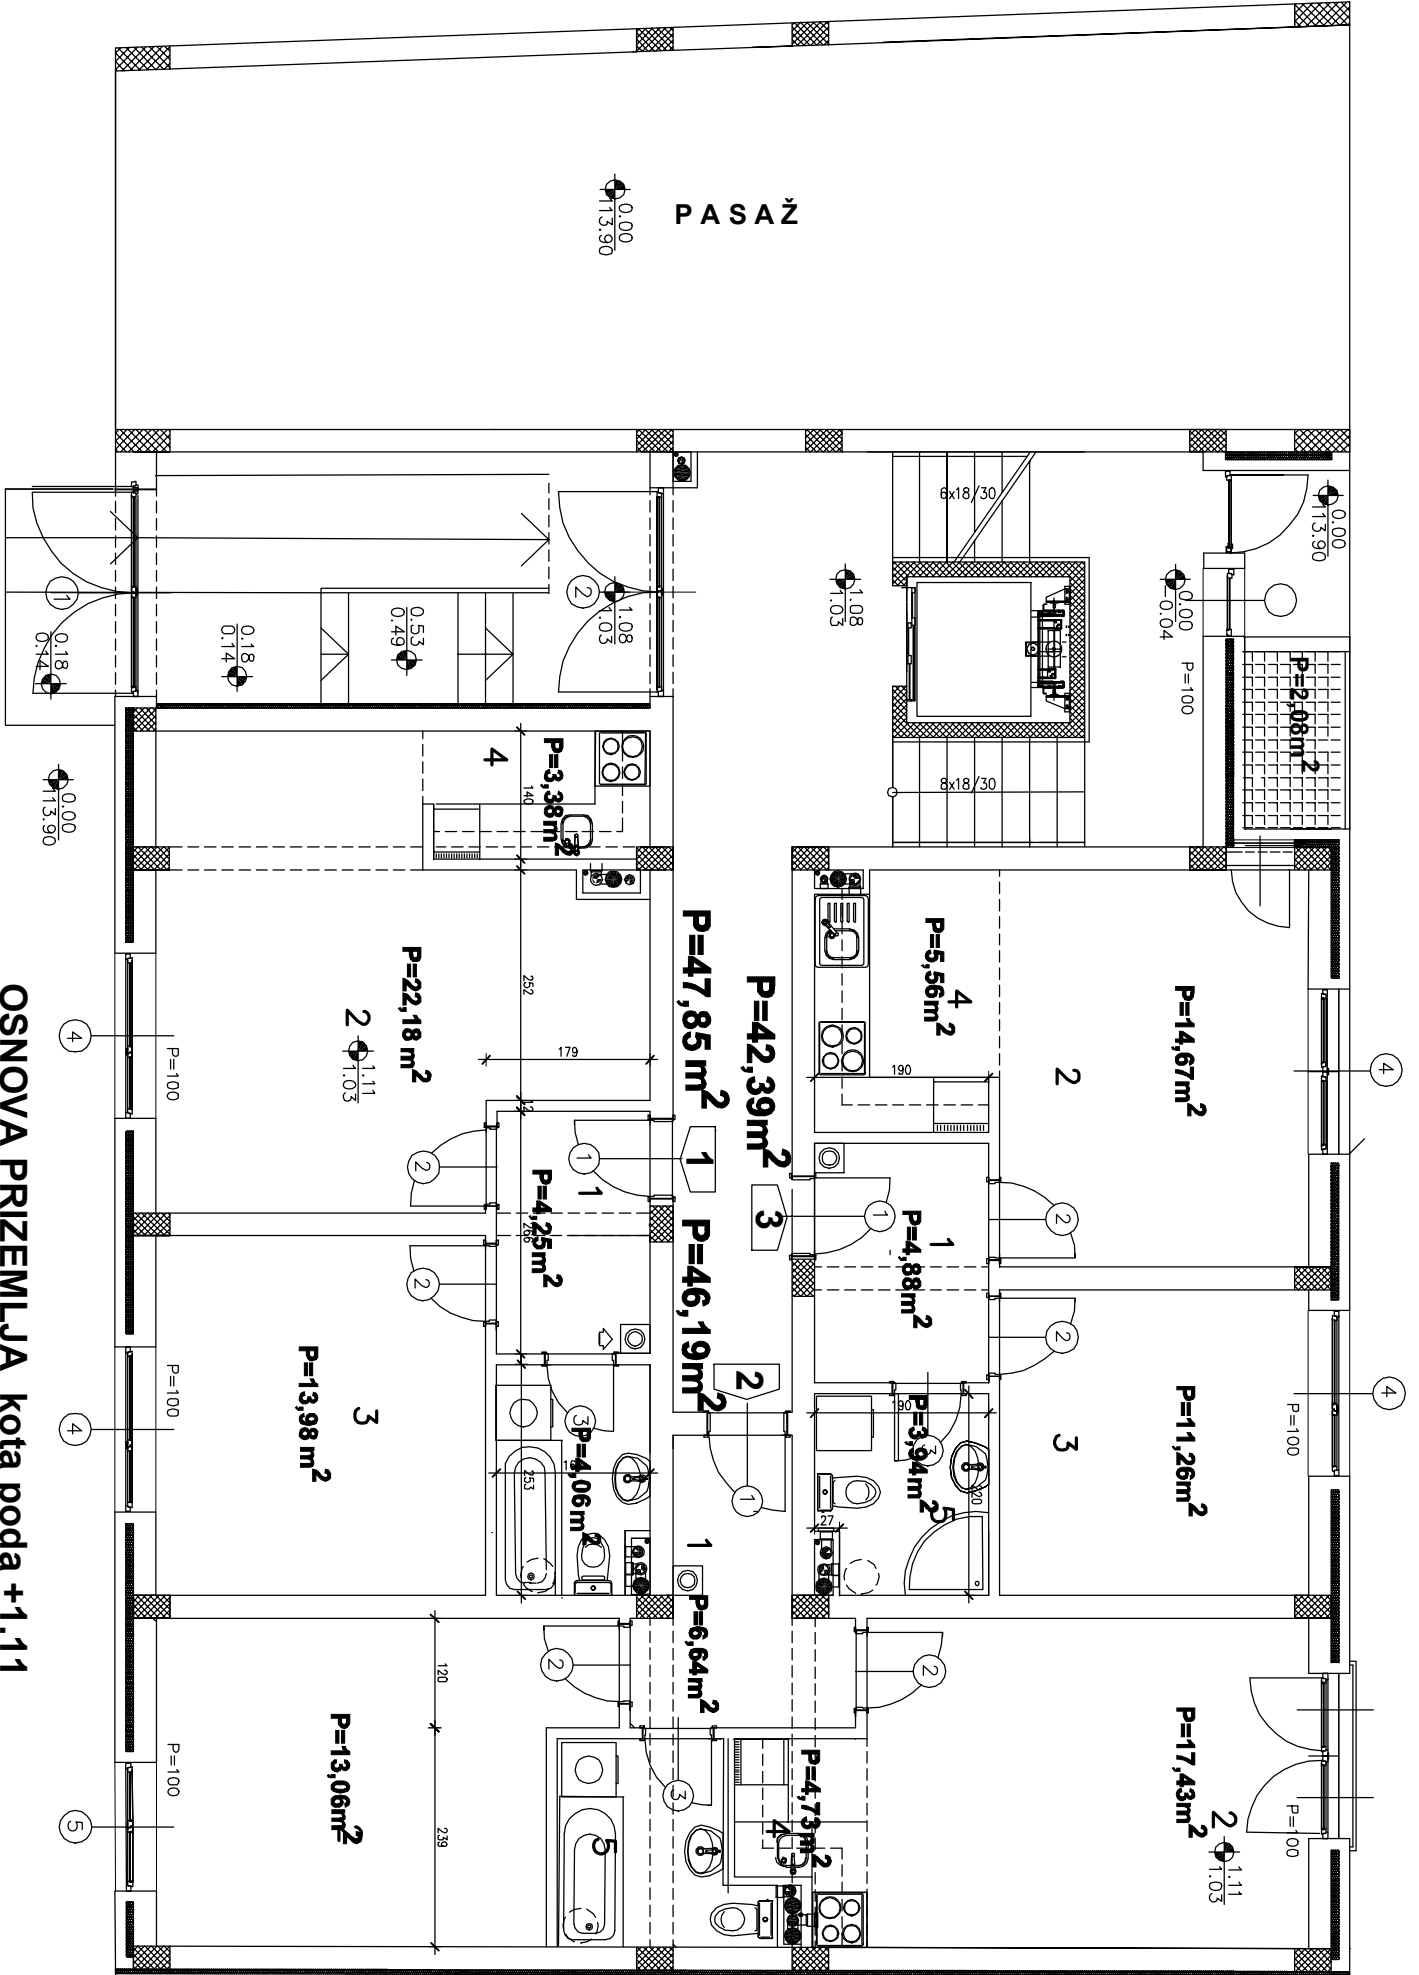

0.00
1.3.90

0.00
1.3.90

0.00
-0.04

1.08
1.03

1.08
1.03

0.53
0.49

0.18
0.14

0.00
1.3.90

$P=14,67\text{m}^2$

$P=11,26\text{m}^2$

$P=17,43\text{m}^2$

$P=5,56\text{m}^2$

$P=4,88\text{m}^2$

$P=3,94\text{m}^2$

$P=42,39\text{m}^2$

$P=47,85\text{m}^2$

$P=46,19\text{m}^2$

$P=6,64\text{m}^2$

$P=4,73\text{m}^2$

$P=3,38\text{m}^2$

$P=4,25\text{m}^2$

$P=4,06\text{m}^2$

$P=22,18\text{m}^2$

$P=13,98\text{m}^2$

$P=13,06\text{m}^2$

$P=2,08\text{m}^2$

$P=1,00$

$P=1,00$

$P=1,00$

$P=1,00$

$P=1,00$

$P=1,00$

$P=1,00$

$P=1,00$

OSNOVA PRIZEMLJA kota poda +1.11

SUSEDNI OBJEKAT