


OSNOVA POTKROVLJA 1:100

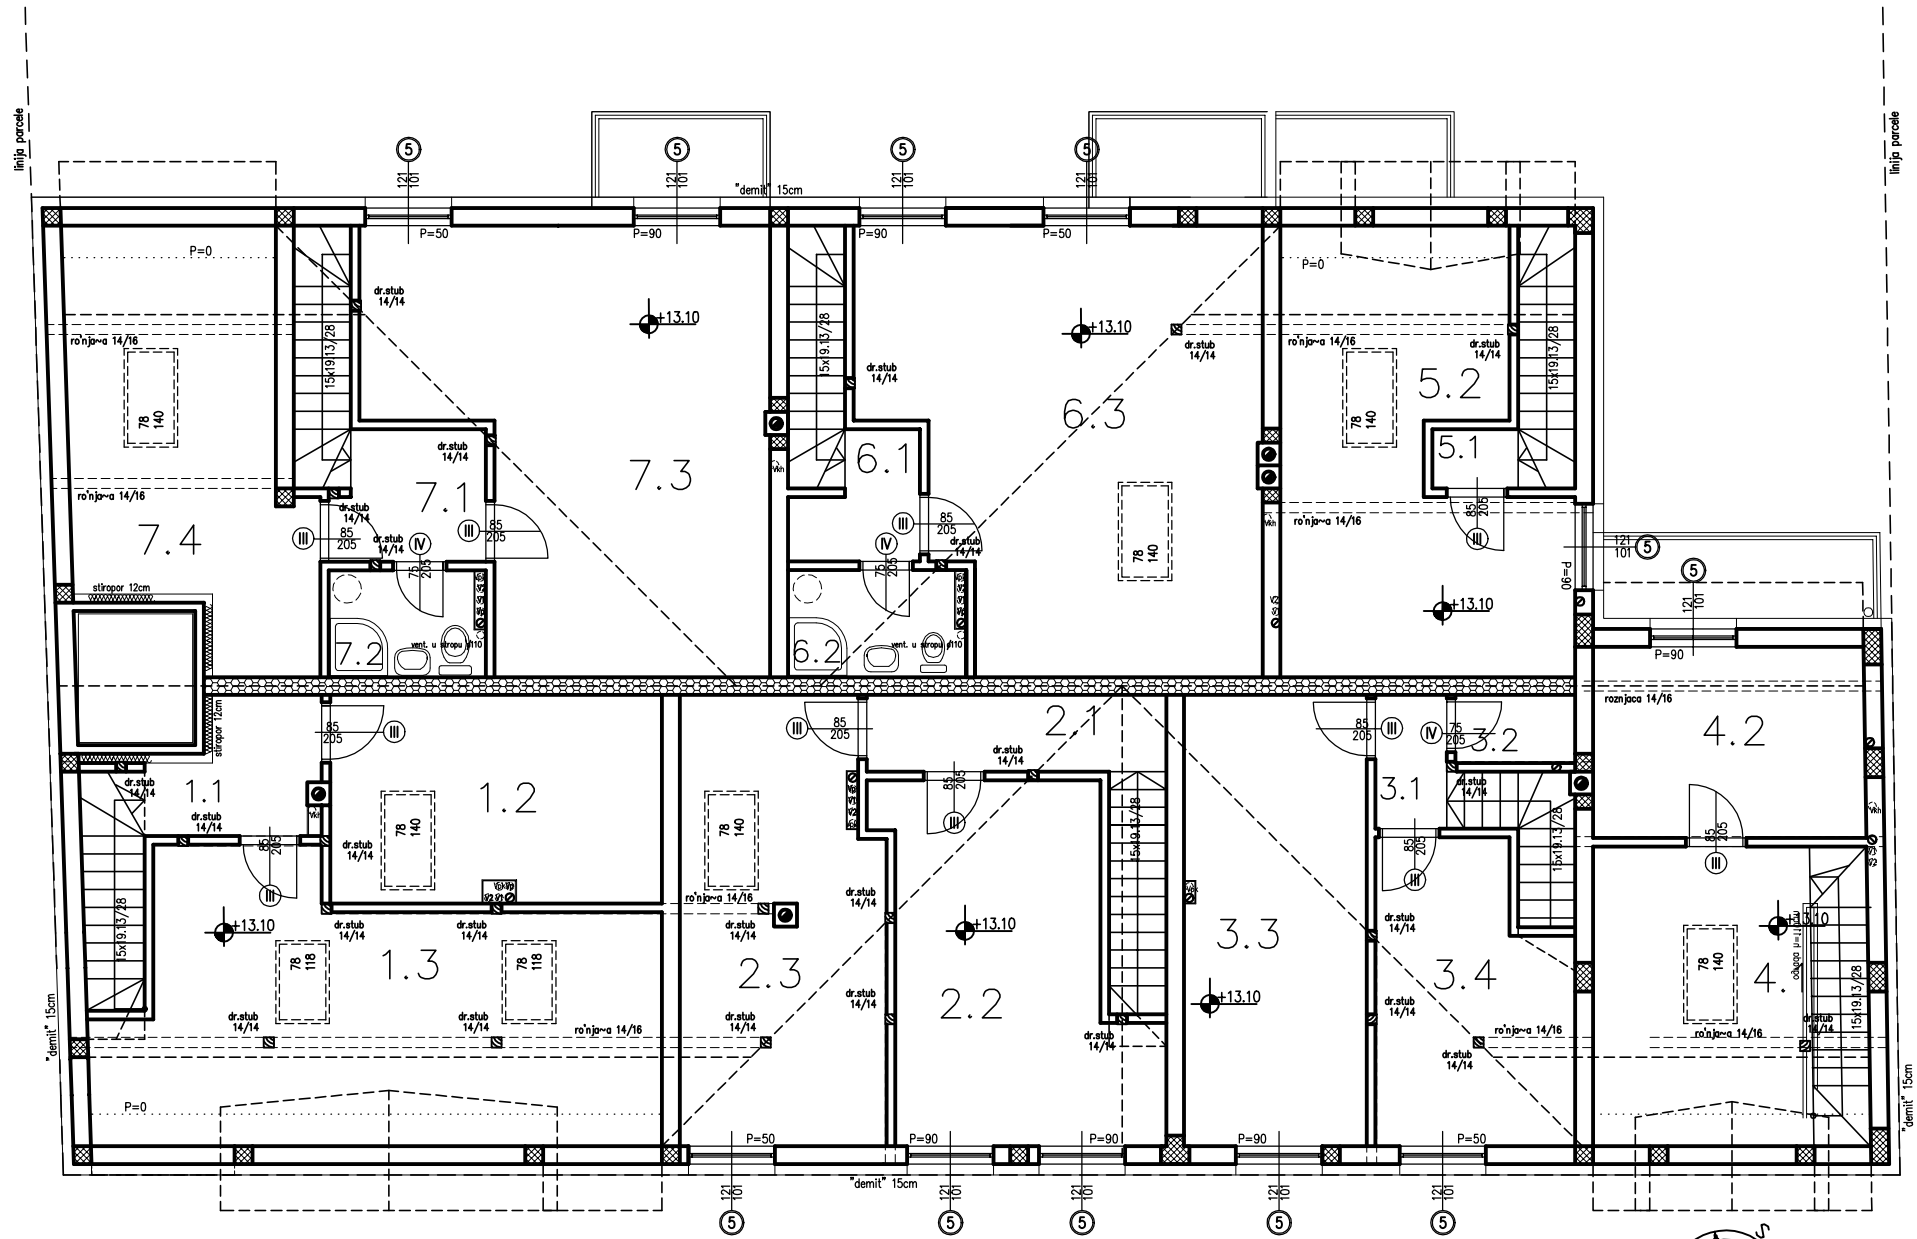



OSNOVA DUPLEXA 1:100

